


REFERENCE MARKS

STN	TO	ORIGIN	BEARING	DIST
31	O Nail gone	SP145527	825°47'30"	0.44
32	FIN		109°43'	2.43
33	OIP	SP145527	821°38'	1.865
35	OIP	SP145527	38°02'	0.85
39	FIN		181°35'	1.016
44	OIP	SP177792	255°28'	0.83
50	Plug		3°10'	3.95
52	Plug		5°11'	3.94
54	Plug		94°07'	3.932
57	Plug		341°11'	9.5
62	Plug		2°17'	9.095
64	Plug		351°18'	5.19
67a	Plug		318°24'	5.5

DIAGRAM C
 SCALE 1:2000

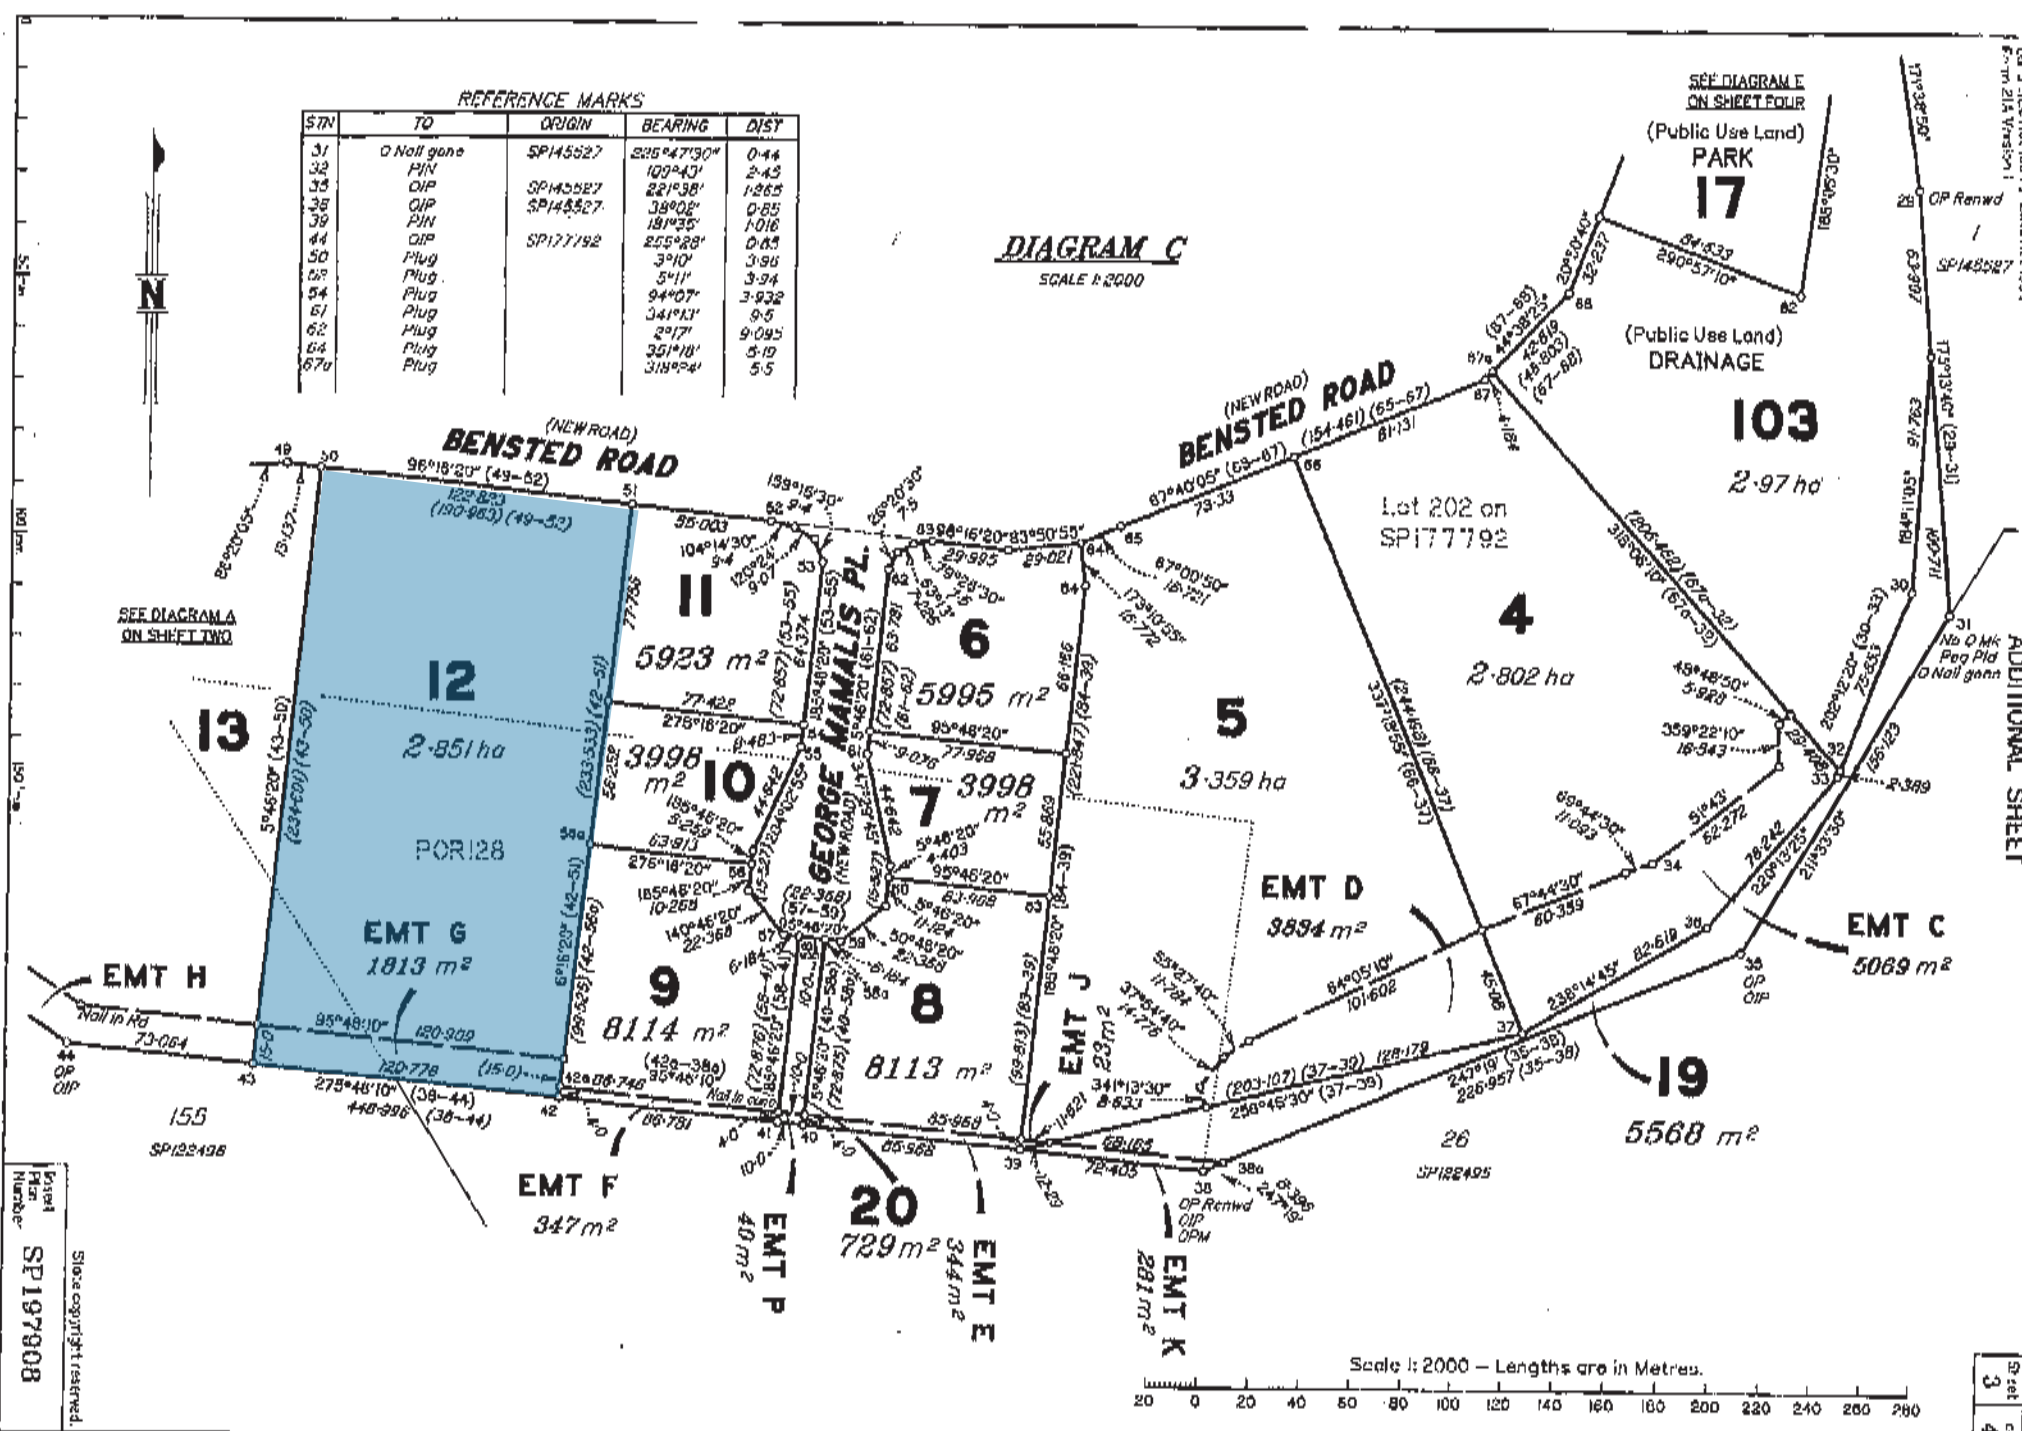

SEE DIAGRAM A
 ON SHEET TWO

SEE DIAGRAM E
 ON SHEET FOUR

(Public Use Land)
PARK 17


(Public Use Land)
DRAINAGE 103

ADDITIONAL SHEET

Project
 Plan
 Number
SP197908

State copyright reserved.

Scale 1:2000 - Lengths are in Metres.

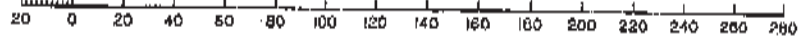

Sheet
 3
 of
 4