


Peg placed at all new and subject corners, unless otherwise stated.

Scale 1:1000 - Lengths are in Metres.

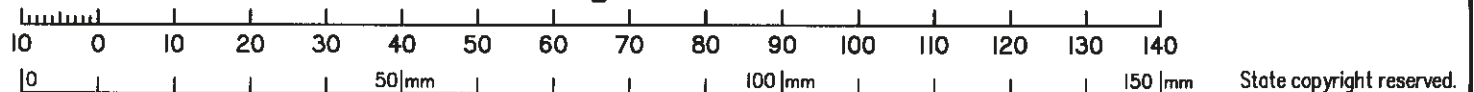

I, Andrew RIVERS \*, hereby certify that the land comprised in this plan was surveyed by me personally and that the plan is accurate, that the said survey was performed in accordance with the Survey and Mapping Infrastructure Act 2003 and Surveyors Act 2003 and associated Regulations and Standards and that the said survey was completed on 7/9/2015.

Date: 21/9/2015  
Cadastral Surveyor

\* of Schlencker Surveying (Qld) Pty. Ltd.  
A.C.N. 063 830 642

**Plan of**  
**Emt D in Lot 1 on SP241692 and**  
**Emts E & F in Lot 795 on SL10002**

LOCAL MORETON BAY  
GOVERNMENT: REGIONAL LOCALITY: NARANGBA

Meridian: MGA (Zone 56) vide CP907606

Survey Records: No

Scale: 1:1000

Format: STANDARD



SP279810