
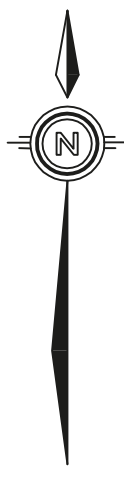
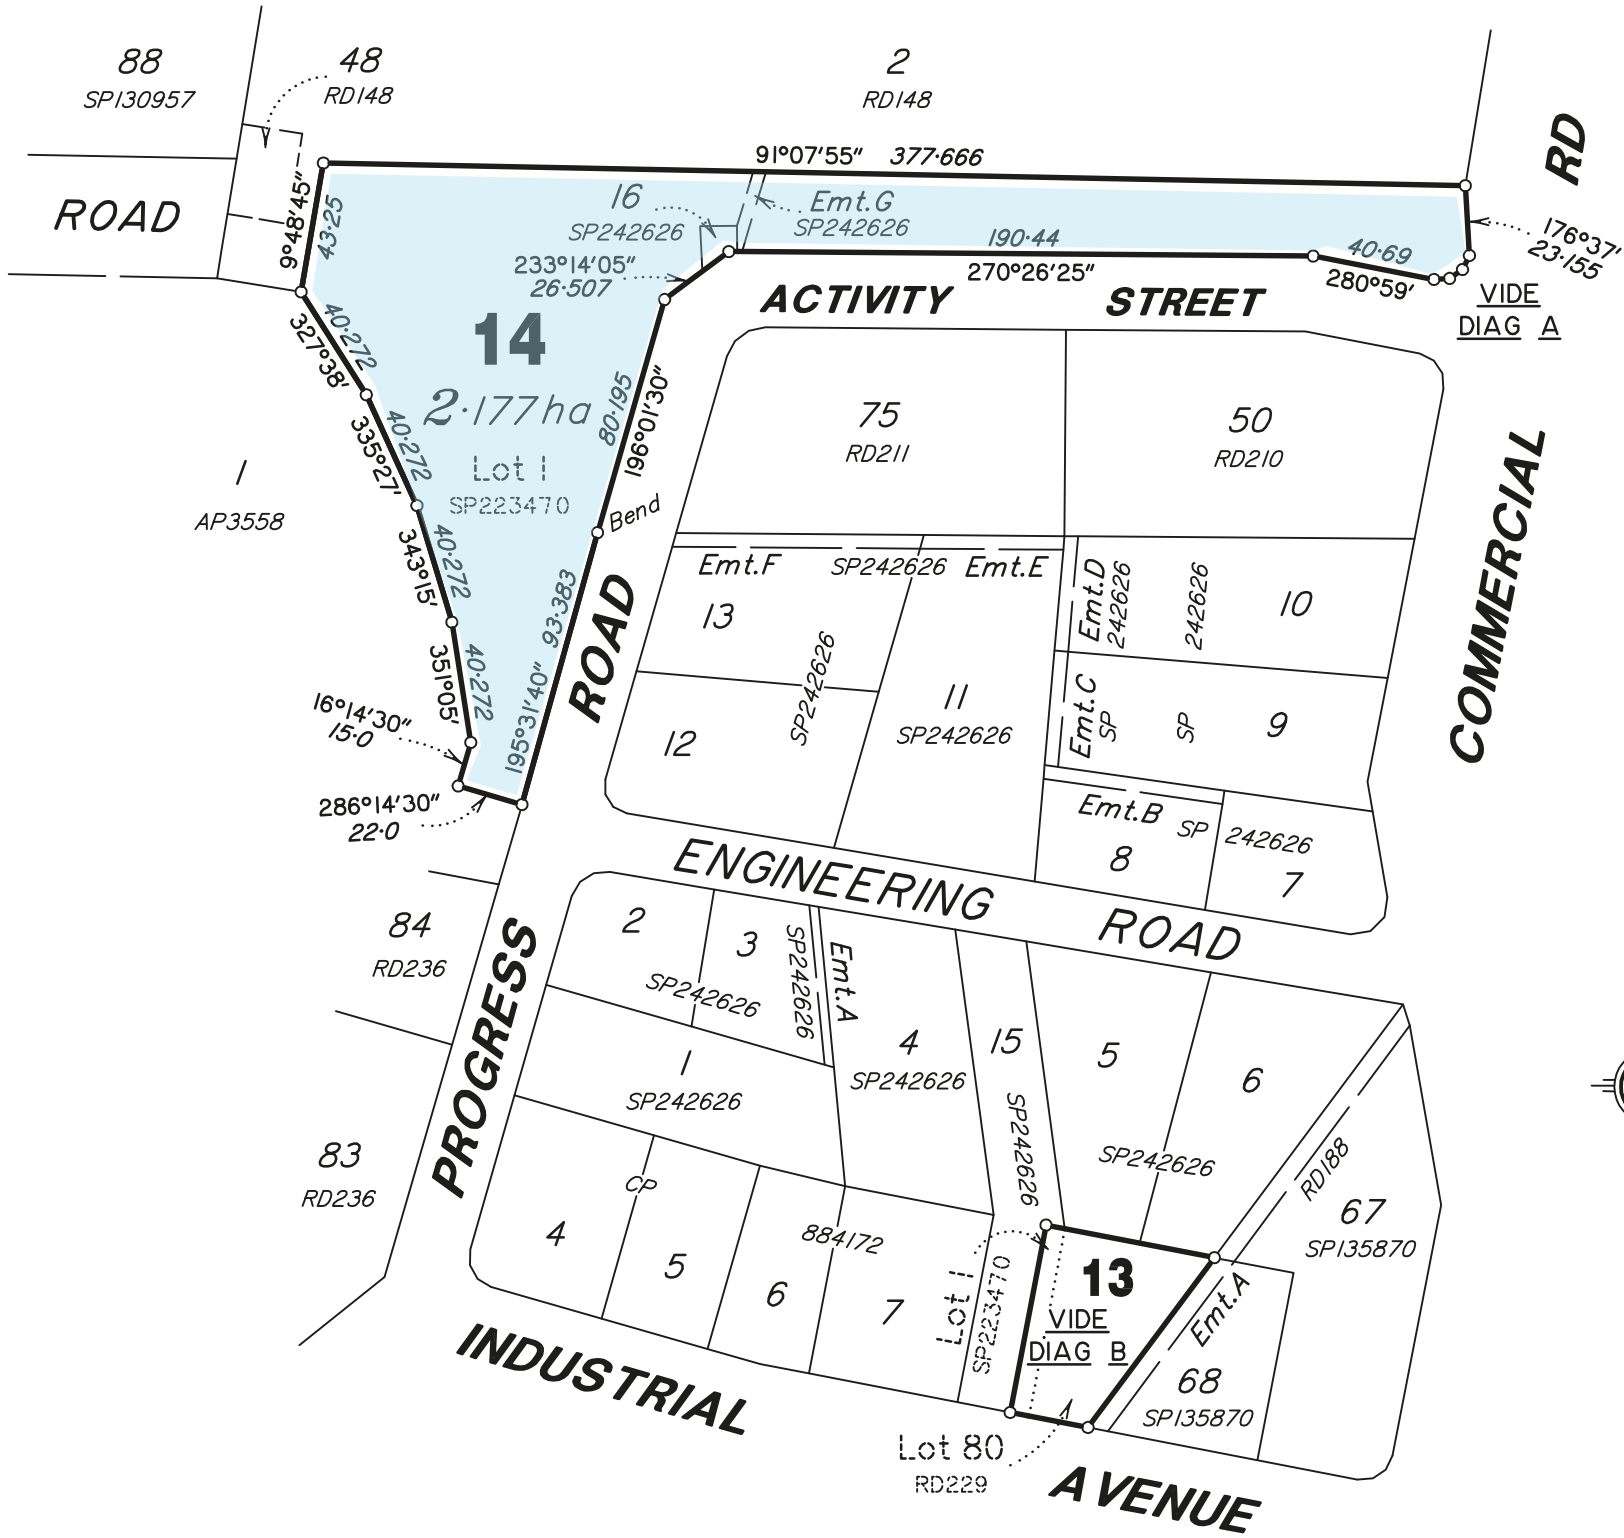
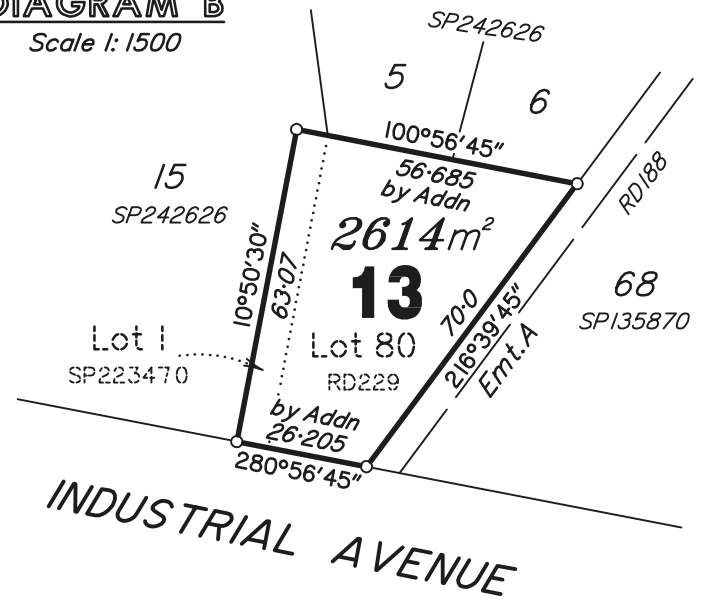



SURVEY PLAN

**DIAGRAM A**  
Scale 1: 500

**DIAGRAM B**  
Scale 1: 1500

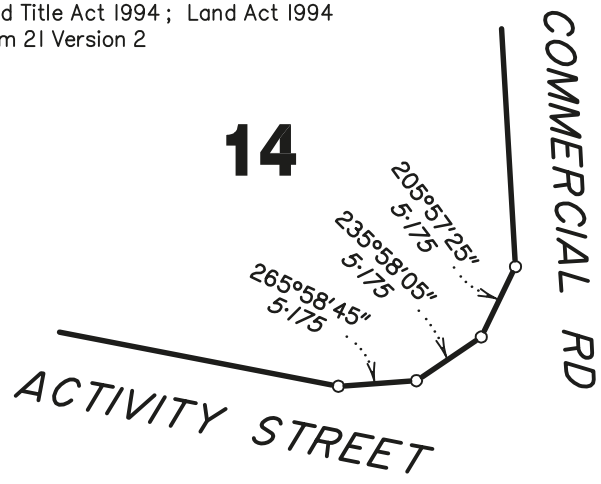

Scale 1: 2500 – Lengths are in Metres.

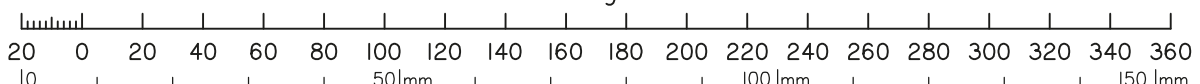

State copyright reserved.

I, Nels Berger LILLEHAGEN, hereby certify that I have made this plan under Section 17 of the Survey & Mapping Infrastructure Regulation 2004 and pursuant to the Survey and Mapping Infrastructure Act 2003 and Surveyors Act 2003 and associated Regulations and Standards and that the plan is accurate, and compiled from RD229 & SP242626 in the Department of Environment and Resource Management.

**Plan of Lots 13 & 14**

Scale: **1:2500**

Format: **STANDARD**

**Cancelling Lot 80 on RD229 & Lot 14 on SP242626**

**SP246779**

**PARISH: HASLINGDEN**

**COUNTY: Rochedale**

Plan Status:

Meridian: *SP242626*

F/N's: *No*

Cadastral Surveyor

Date

PRELIMINARY COPY 2/6/2011

DRAFTSPERSON – ANGLE

DRAWN - Stanfield's

NL110284

1/28