


WARWICK INDUSTRIAL ESTATE

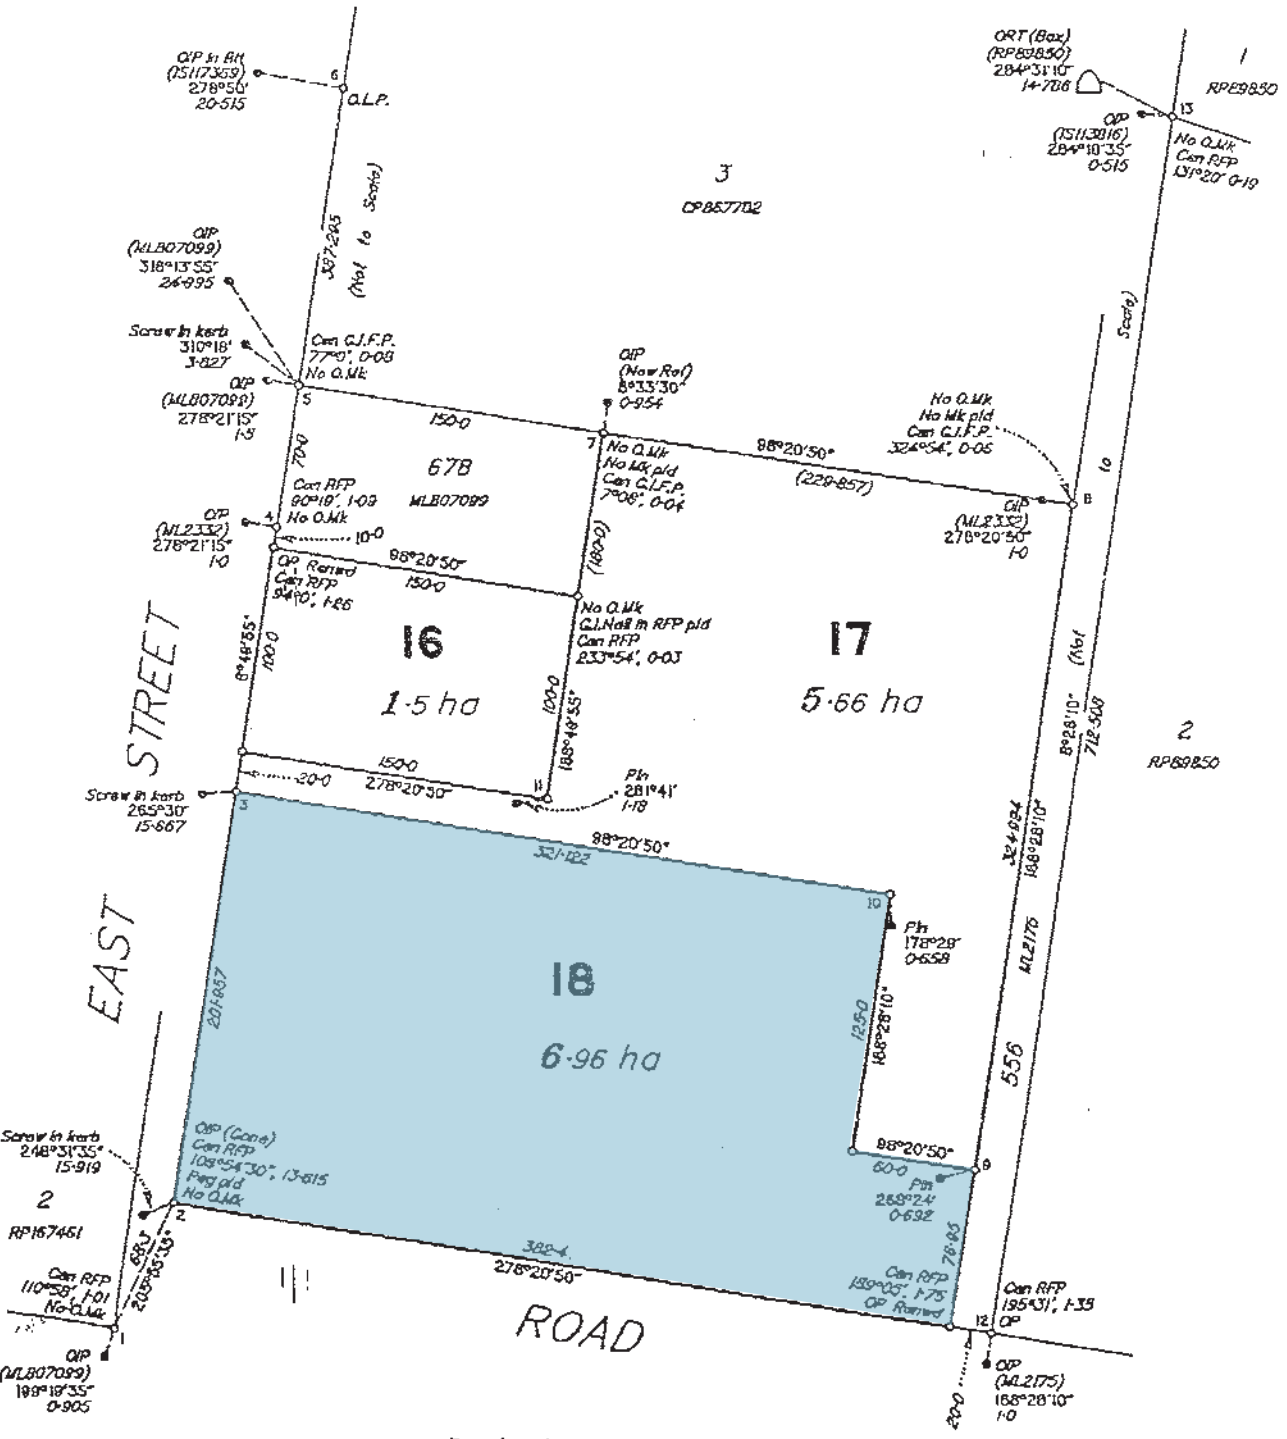


Peg placed at all new corners.

BARRY HAYES & PARTNERS PTY LTD, ACN 009 746 636
 hereby certify that this Diagram has surveyed the land
 depicted in this plan, by Block Survey 1032,
 Surveying Procedure for whose work the company accepts
 responsibility, that the plan is accurate, that the
 said survey was performed in accordance with the
 Surveyors Act 1977 and the Surveyors Regulation 1980,
 and that the said survey was completed on 10/12/1997



0 30m 60m 120m 180m 240m Scale copyright reserved

Lots 16 to 18		Scale: 1:2500
Cancelling Balance of Lots 6 and 7 on RP36192		Format: STANDARD
WARWICK		 SP100928
COUNTY: Merivale		
Parish: WARWICK	County: Merivale	Plan Status:
Mention: 5107369 AMG Zone 56	FIN: NO	