

856452

PLAN MUST BE DRAWN WITHIN BLACK LINES

856452

ACTIVITY

ST.

McDOUGALL ST.

INDUSTRIAL AVE.

REFERENCE MARKS

| Stn | To        | Origin | Bearing    | Distance   |
|-----|-----------|--------|------------|------------|
| 1   | OIP       | W30114 | at stn.    |            |
| 3   | OIP       | W30135 | 270°05'    | 0.51       |
| 5   | Pin       |        | 270°29'    | 1.09       |
| 6   | ORT Stmp. | W30116 | 56°49'     | 13.277     |
| 8   | OIP       | W30114 | at stn.    |            |
| 9   | OIP       | W30115 | 359°58'10" | 1.01       |
| 10  | Pin       |        | 86°03'     | 0.67       |
| 12  | Pin       |        | 89°19'     | 0.92       |
| 14  | OIP       | ML2340 | at stn.    | Conn. Only |

PERMANENT MARKS


| P. M. | Origin | Bearing | Distance | Number |
|-------|--------|---------|----------|--------|
| 2-OPM | W30135 | 194°0'  | 2.061    | 46945  |
| 8-OPM | W30115 | 87°45'  | 3.005    | 33219  |

TRAVERSES ETC.

| Line  | Bearing    | Distance |
|-------|------------|----------|
| 1-2   | 359°58'10" | 4.023    |
| 7-8   | 359°58'10" | 4.023    |
| 13-14 | 178°48'40" | 50.425   |

Branded Peg Placed at Stns. 4, 10, 11.

Description of Country. — Cleared, well grassed with scattered G.T.Box. Light brown soil and some low sandstone outcrops.

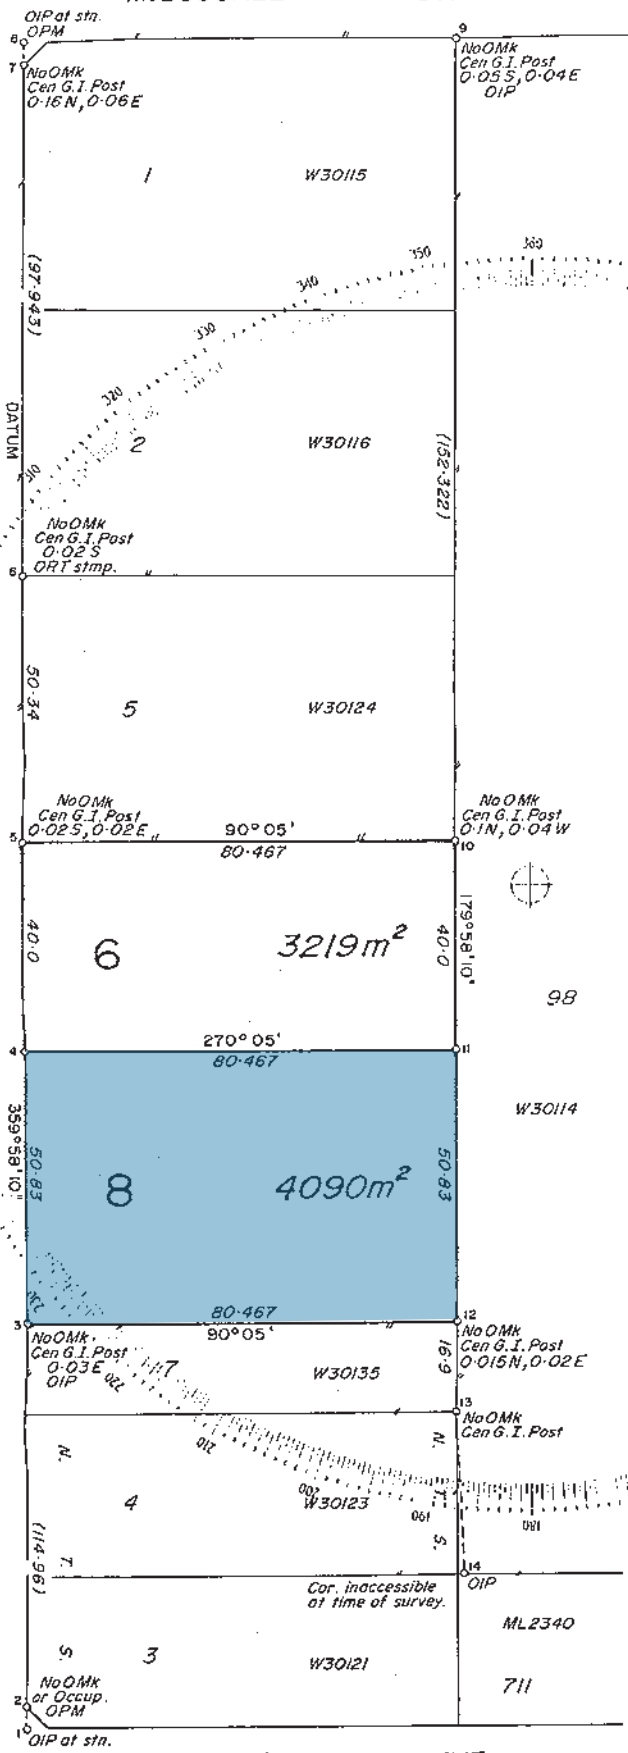

I, Kenneth James WILSON hereby certify that I/the Company have surveyed the land comprised in this plan (either personally or by whomsoever I/the Company accept responsibility) that the plan is accurate, that the said survey was performed in accordance with the Surveyors Act and the Surveyors Regulations and that the said survey was completed on 20-7-1993.

PLAN OF LOTS 6 and 8

Cancelling Lot 6 on plan W30135.

ORIGINAL Allot. 6 of Sec. 98.

NO. SURVEY RECORDS DEPOSITED

PARISH WARWICK  
COUNTY Merivale  
TOWN/LOCALITY  
LOCAL AUTHORITY Warwick C.C.  
LAND AGENTS/MINING DISTRICT Toowoomba  
MINING FIELD

|  |                           |                           |                     |                           |  |                                  |                          |
|--|---------------------------|---------------------------|---------------------|---------------------------|--|----------------------------------|--------------------------|
| Licensed Surveyor/Director<br><u>K. Wilson</u> | MERIDIAN of <u>W30135</u> | MAP REF <u>9341-43323</u> | SCALE <u>1:1000</u> | FILE REF <u>TWB/93/10</u> | ENDORSED <u>30-07-93</u><br><u>TJL</u> | REGISTERING DIST <u>Brisbane</u> | CROWN PLAN <u>856452</u> |
|--|---------------------------|---------------------------|---------------------|---------------------------|--|----------------------------------|--------------------------|